


NBS Specification

L10 - Windows / Rooflights / Screens / Louvres
460 - Rooflights

Manufacturer : Whitesales
Europa House Alfold Road Cranleigh GU6 8NQ
Tel 01483 271371 Fax 01483 271771 E-mail sales@whitesales.co.uk
Product Reference : Em-Dome
and Em-Curb
Type : Dome
Size : Specify from Product literature
Frame : Screwbolt - High security
Kerb : Em-Curb PVCu 300s. Height 300mm
Material : PVCu - white self finish
Glazing details : Polycarbonate triple skin
Finish : Specify from Product literature
Other requirements : None
Fixing : Please consult Whitesales for recommendations

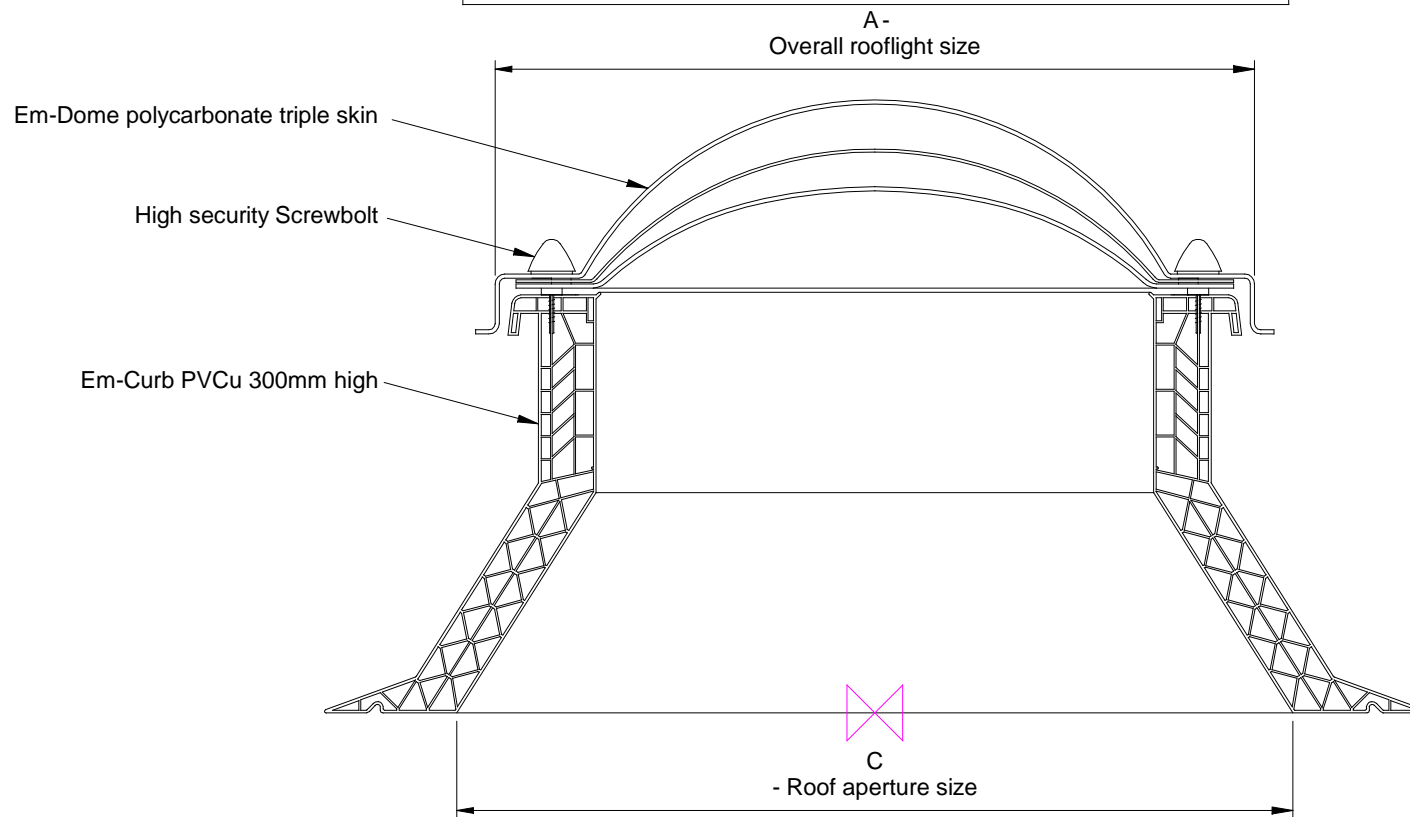

WHITESALES
DRG No 0253

Em-Dome polycarbonate triple skin rooflight
complete with splayed Em-Curb PVCu 300mm high
installed to prepared roof aperture