

**NBS Specification**

L10 - Windows / Rooflights / Screens / Louvres  
460 - Rooflights

**Manufacturer** : Whitesales Europa House Alfold Road Cranleigh GU6 8NQ  
Tel 01483 271371 Fax 01483 271771 E-mail sales@whitesales.co.uk

**Product Reference** : Em-Dome and Em-Curb

**Type** : Dome

**Size** : Specify from Product literature

**Frame** : Screwbolt - High security

**Kerb** : Em-Curb PVCu 300s. Height 300mm

**Material** : PVCu - white self finish


**Glazing details** : Polycarbonate triple skin

**Finish** : Specify from Product literature

**Other requirements** : Aluminium cover cowl, Vent Axia Solo or Centrif centrifugal fan

**Fixing** : Please consult Whitesales for recommendations

A - Overall rooflight size

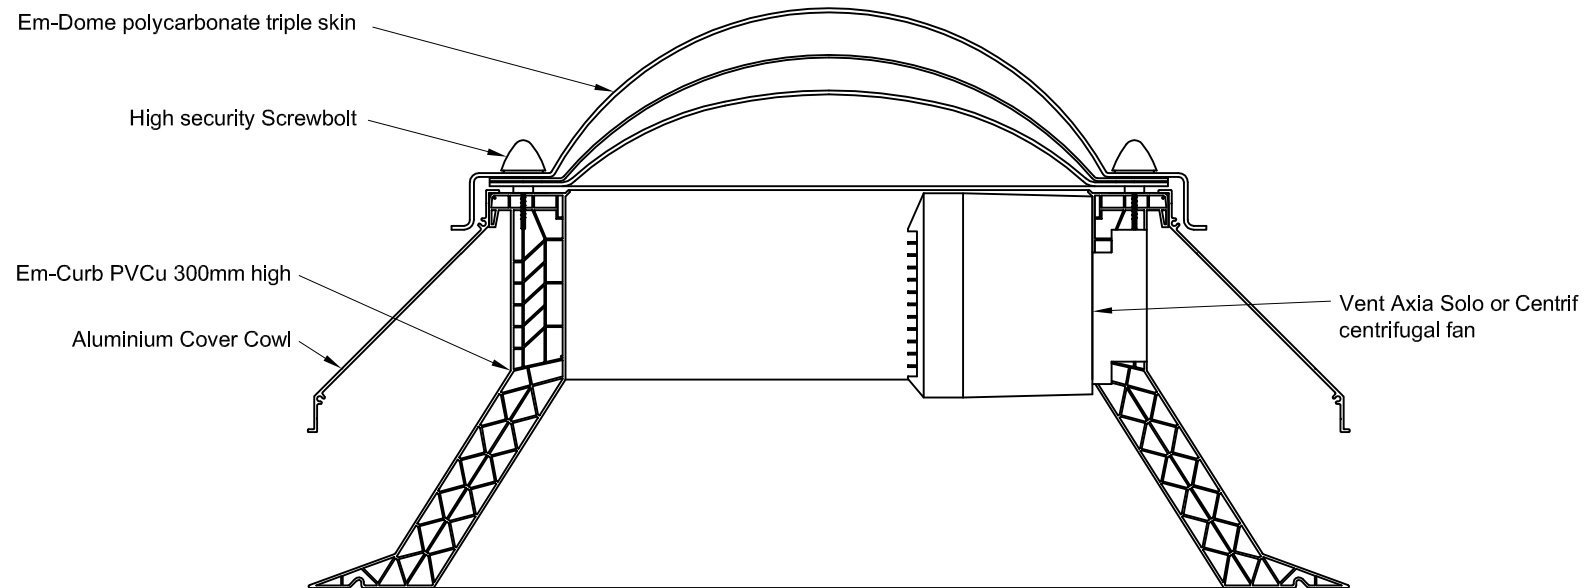

C - Roof aperture size

WHITESALES

DRG No 1553

Em-Dome polycarbonate triple skin rooflight  
complete with splayed Em-Curb PVCu 300mm high, aluminium cover cowl  
and Vent Axia Solo or Centrif centrifugal fan  
installed to prepared roof aperture