

**NBS Specfication**

L10 - Windows / Rooflights / Screens / Louvres  
460 - Rooflights

**Manufacturer :** Whitesales Europa House Alfold Road Cranleigh GU6 8NQ  
Tel 01483 271371 Fax 01483 271771 E-mail sales@whitesales.co.uk

**Product Reference :** Em-Vent 140°

**Type :** Dome

**Size :** Specify from Product literature

**Frame :** N/A

**Kerb :** Em-Curb PVCu 150v. Height 150mm


**Material :** PVCu - white self finish

**Glazing details :** Solid insulated aluminium hatch

**Finish :** Mill finish

**Other requirements :** Aluminium cover cowl, PVCu opening frame  
for smoke ventilation by electric actuator to 90° or 140°

**Fixing :** Please consult Whitesales for recommendations

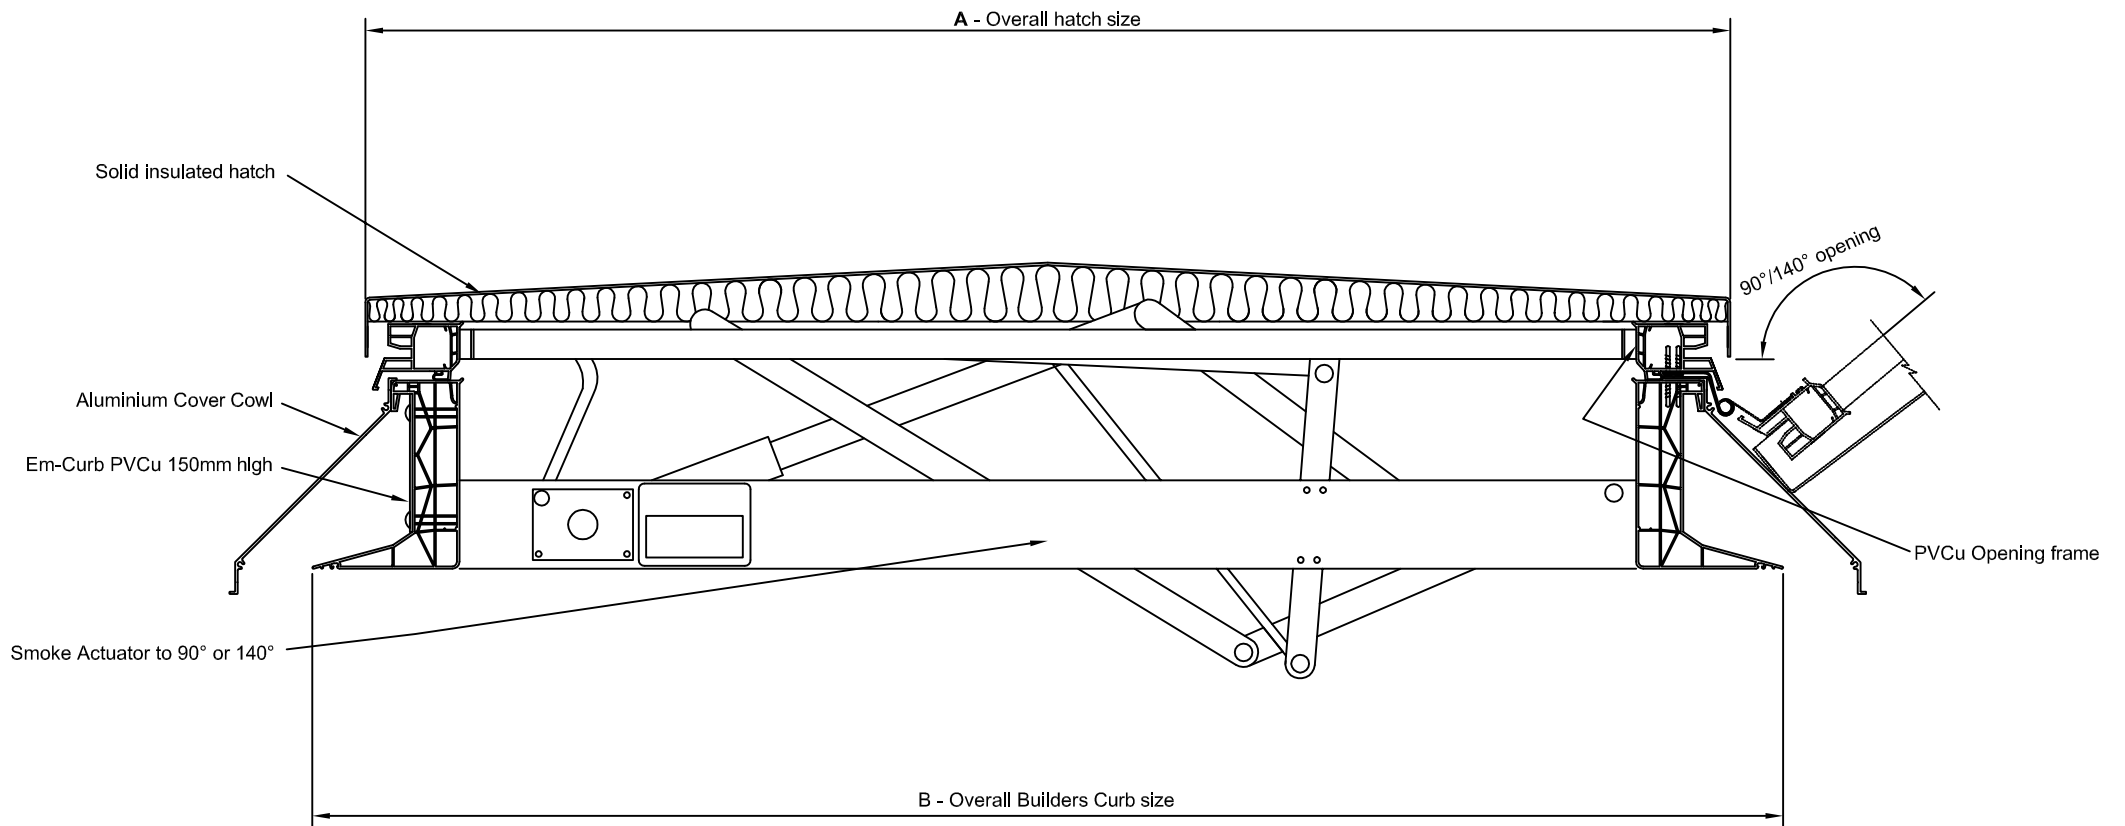

WHITESALES

DRG No 2625

Solid insulated aluminium mill finish hatch  
complete with vertical Em-Curb PVCu 150mm high and  
PVCu opening frame for smoke ventilation by electric actuator to 90° or 140°  
installed to water-proofed builders curb