

NBS Specification

L10 - Windows / Rooflights / Screens / Louvres
460 - Rooflights

Manufacturer : Whitesales Europa House Alfold Road Cranleigh GU6 8NQ
Tel 01483 271371 Fax 01483 271771 E-mail sales@whitesales.co.uk

Product Reference : Em-Vent 140°

Type : Dome

Size : Specify from Product literature

Frame : N/A

Kerb : Em-Curb PVCu 150v. Height 150mm


Material : PVCu - white self finish

Glazing details : Solid insulated aluminium hatch

Finish : Mill finish

Other requirements : PVCu opening frame for smoke ventillation
by electric actuator to 90° or 140°

Fixing : Please consult Whitesales for recommendations

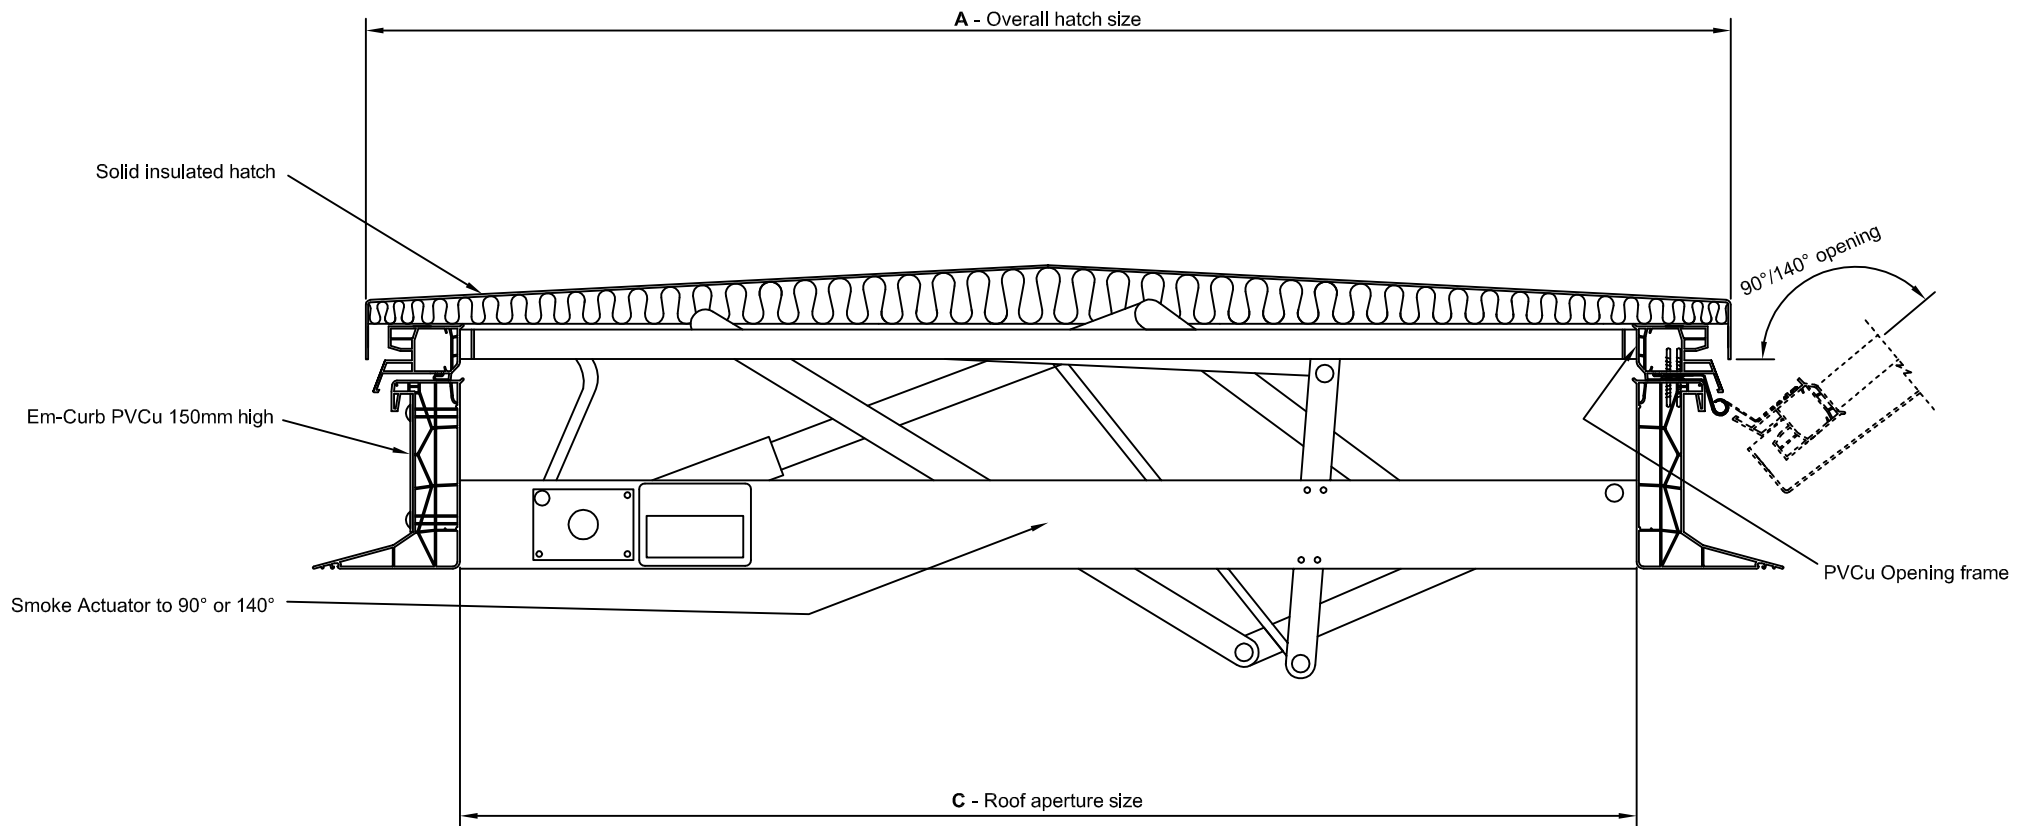

WHITESALES
DRG No 2635

Solid insulated aluminium mill finish hatch
complete with vertical Em-Curb PVCu 150mm high and
PVCu opening frame for smoke ventillation by electric actuator to 90° or 140°
installed to prepared roof aperture