

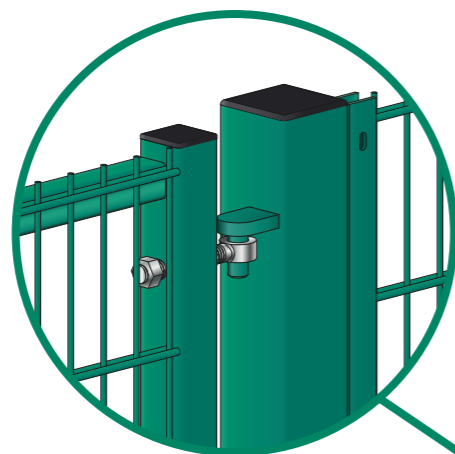


Protek 656 & 868 Rebound Standard Gates

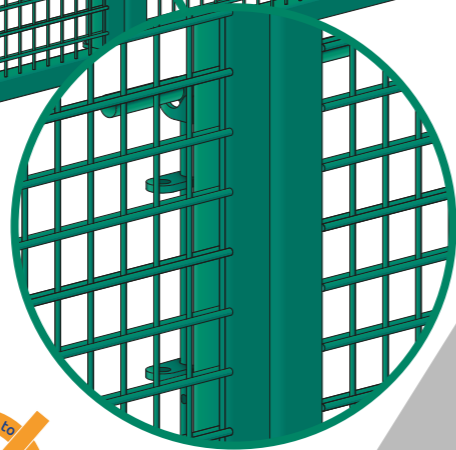

Hinge Detail

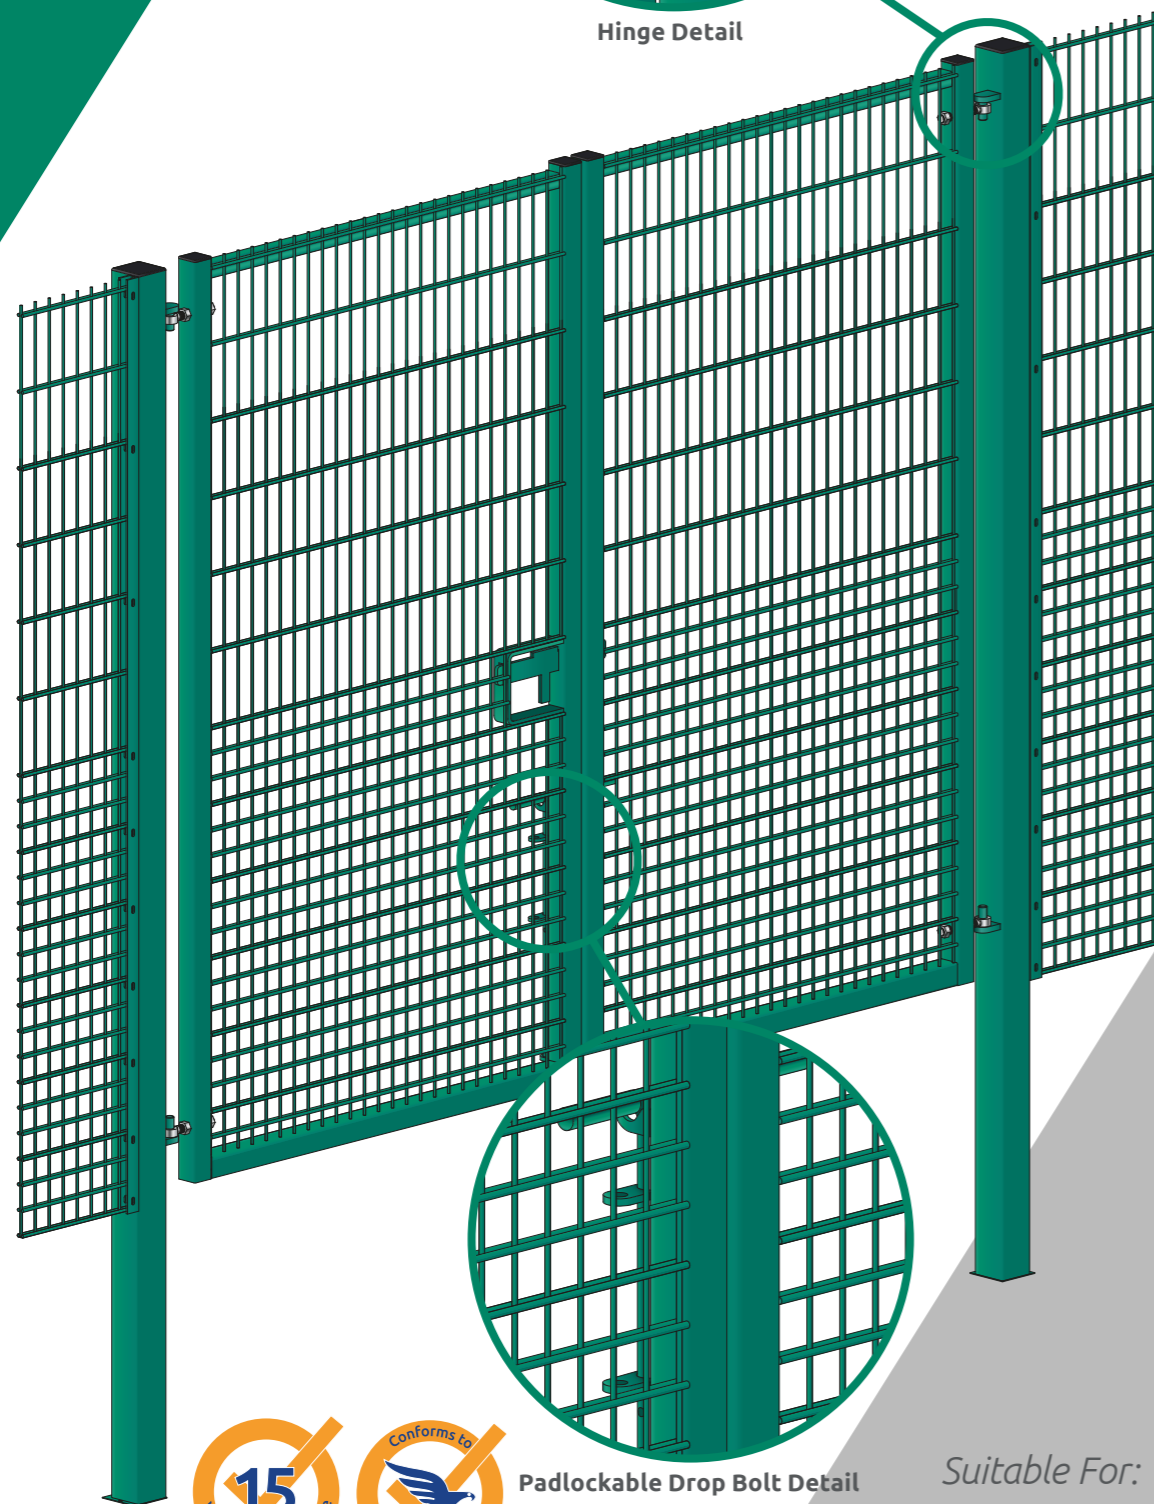

Padlockable Drop Bolt Detail

Suitable For:

see Protek 656 and 868 Rebound panels on pages 38-41

Protek 656 & 868 Rebound Standard Gates

Double Leaf and Single Leaf

Available in a standard range of heights and widths, the Protek Rebound gates are an affordable addition to your sports area. We can either manufacture Protek 656 / 868 gates to your bespoke size (see pages 86-87), or for quick lead time we stock a comprehensive range of singles and doubles in various heights and widths. Hinges


are inverted on all gates to prevent lift off. Double leaf gates come complete with drop-bolts and ground sockets and single leaf gates can have drop-bolts added as an extra at the manufacturing stage. Mesh is welded onto the frame. All gates come with a padlockable slide-latch, padlock not provided.

Product and Finish Standards


- Mesh panel wire manufactured to BS 4102 and galvanised to BS EN 10244-2:2001 class D, weld strength is 75% of the minimum tensile strength of the wire (tensile range 540-690 N/m²)
- Post material manufactured to BS EN 10210-2:1997 and galvanised to BS EN 10346:2009
- Panels & Posts are powder coated to BS EN 13438:2005 (min 100micron)
- All welding carried out in accordance with BS EN 1011-1 and BS EN 1011-2 by suitable personnel qualified according to BS EN 287-1

Options

- Full Rebound, Lintel Panels
- See Gates Technical section on pages 96-97
- See the range of Gate Accessories on pages 98-101

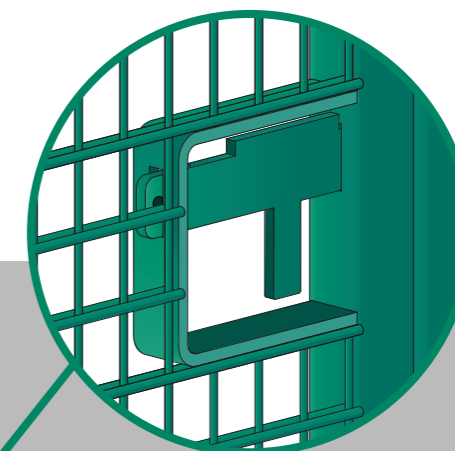

Padlockable Slide Bolt Detail

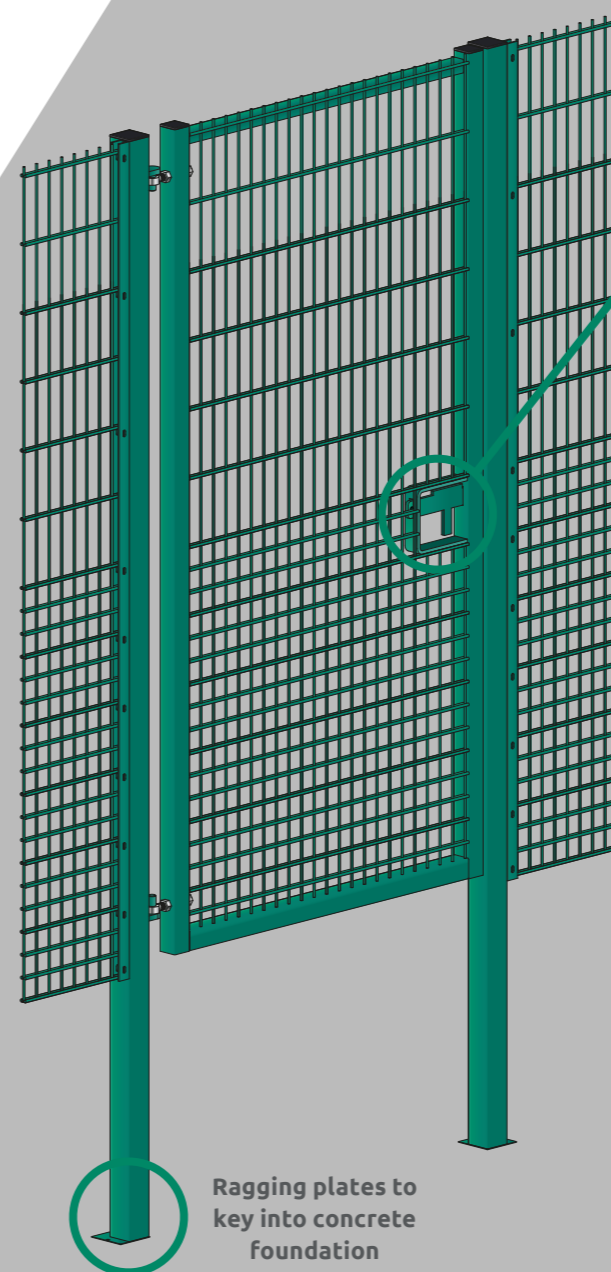

Ragging plates to key into concrete foundation



With Lintel Panel



For more details on this product please visit our website: www.alexandrasecurity.com/sports-gates



Protek 656 & 868 Rebound Standard Gates