



Telescopic Closure Panel

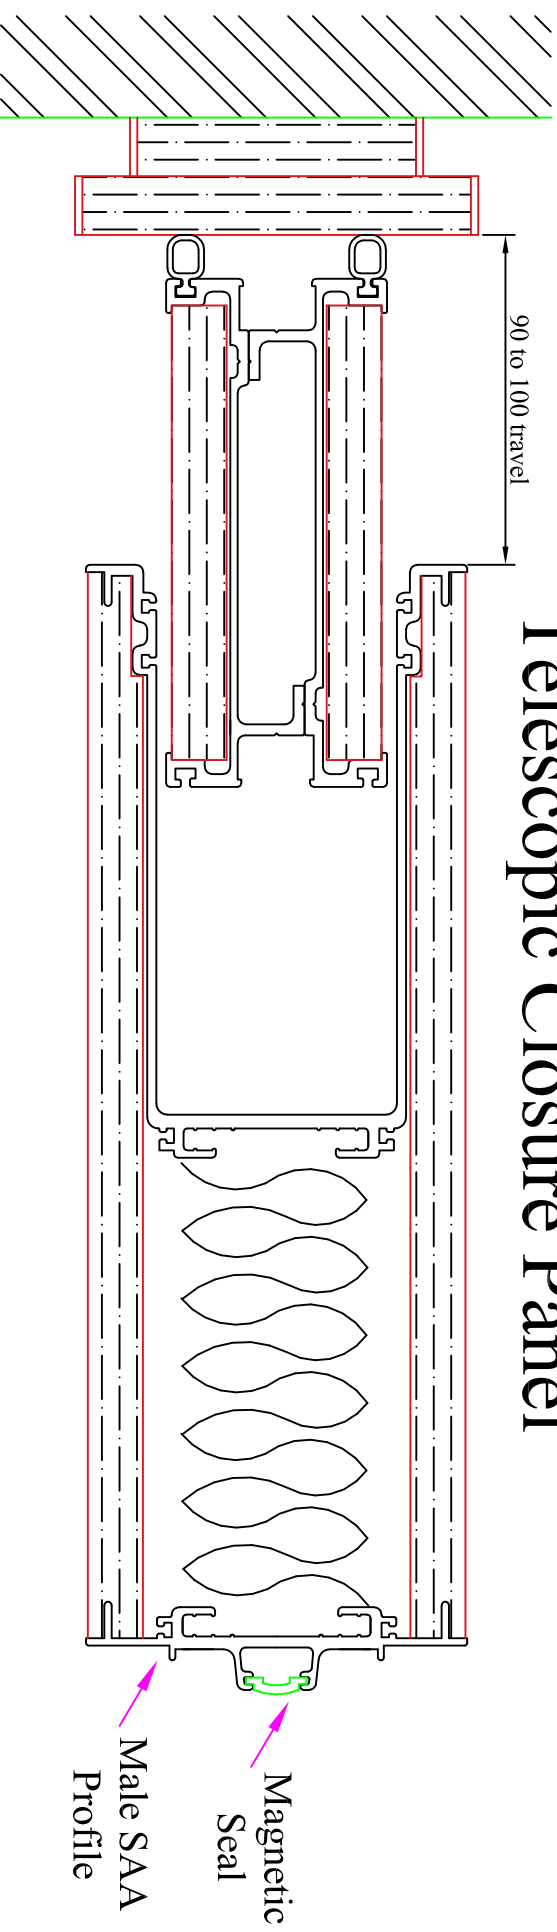

Standard Panel

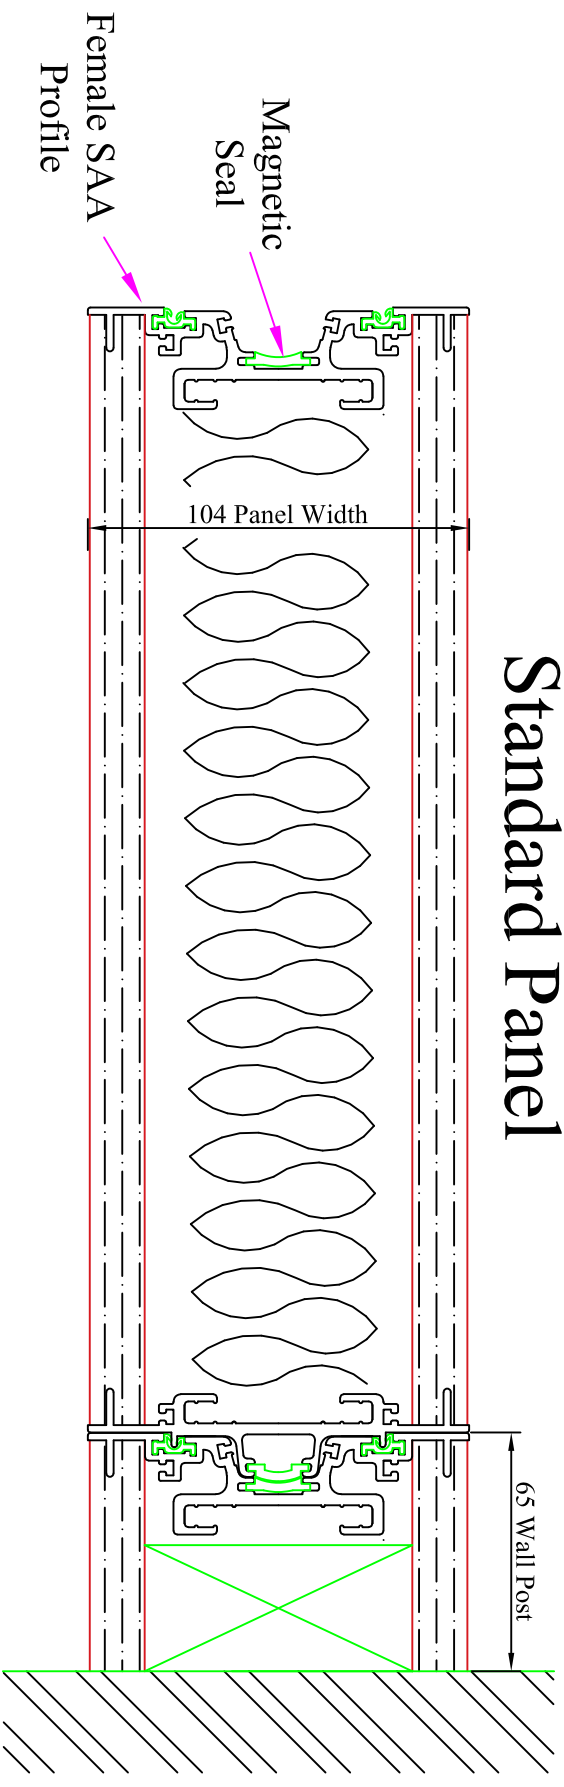

moving designs LIMITED

movable and folding doors

Unit 5, Station Industrial Estate,
Oxford Road, Wokingham
Berkshire, RG41 2YQ
Tel: 0845 643 2197
Fax: 0845 643 2198

Product: TOP HUNG ACOUSTIC MOVABLE WALL

Detail: MOVABLE WALL PANEL ABUTMENT DETAILS

Dwg No: MD-AD-01	Rev: b	Drawn: JAL	Date: Nov 2017	Scale: 1 : 2
------------------	--------	------------	----------------	--------------

Moving Designs reserve the right to make alterations without giving prior notice

