


1. Protec System
2. Leaf Guard
3. Internal Outlet\*
4. Substrate

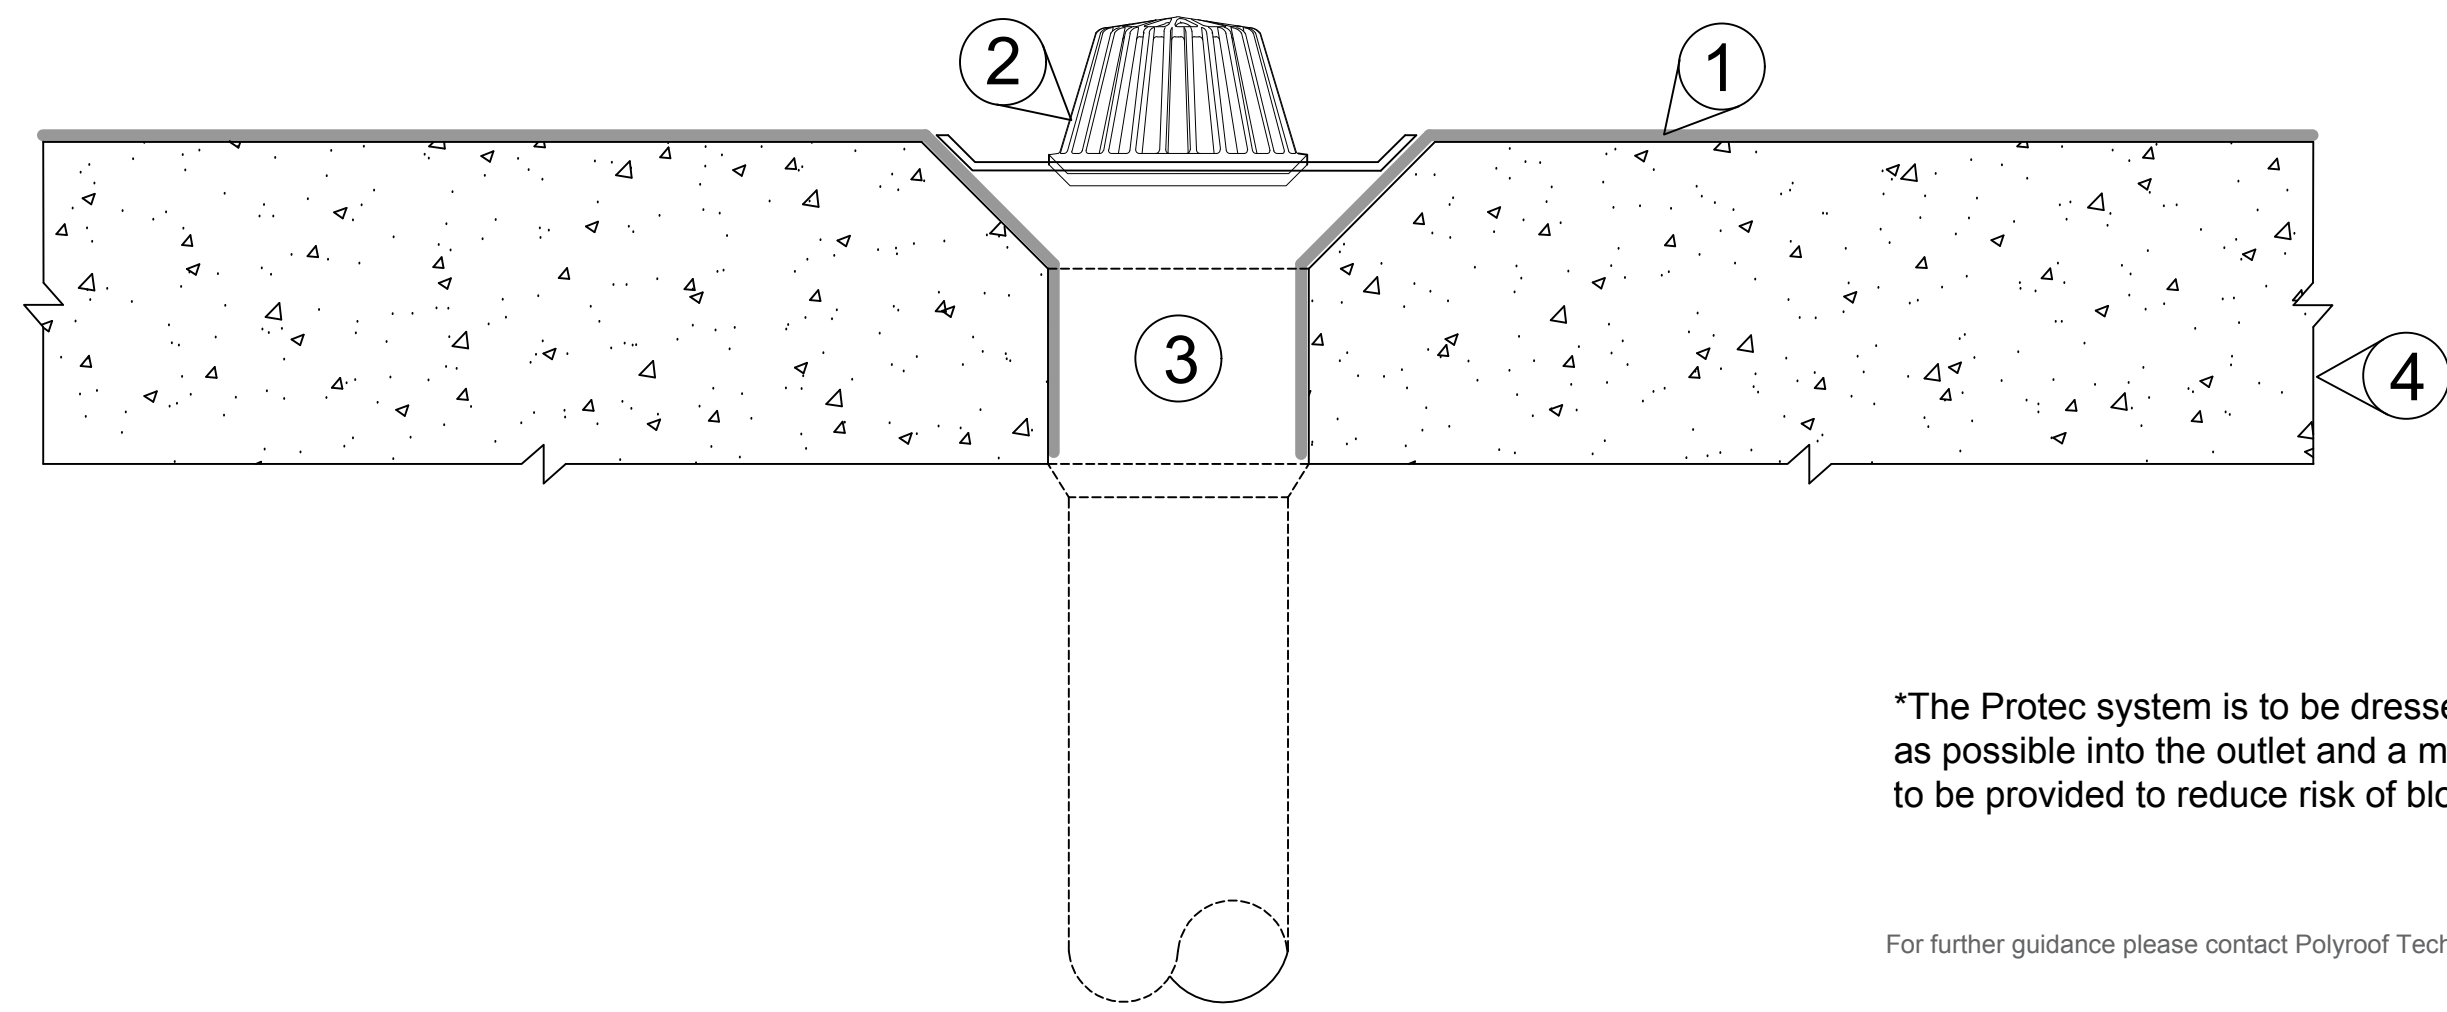

\*The Protec system is to be dressed as far as possible into the outlet and a mesh grill to be provided to reduce risk of blockage.

For further guidance please contact Polyroof Technical Services.



Title: Internal Outlet  
 System: Protec  
 Ref: 3.51

Scale: NTS  
 (Do Not Scale From Drawing)  
 Drawn: OM | Date: 05/11/15