
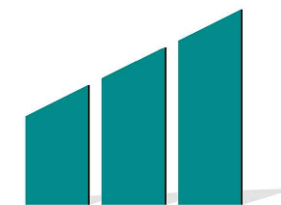


ELEVATION - TYPE G100 GLAZED ACOUSTIC WALL

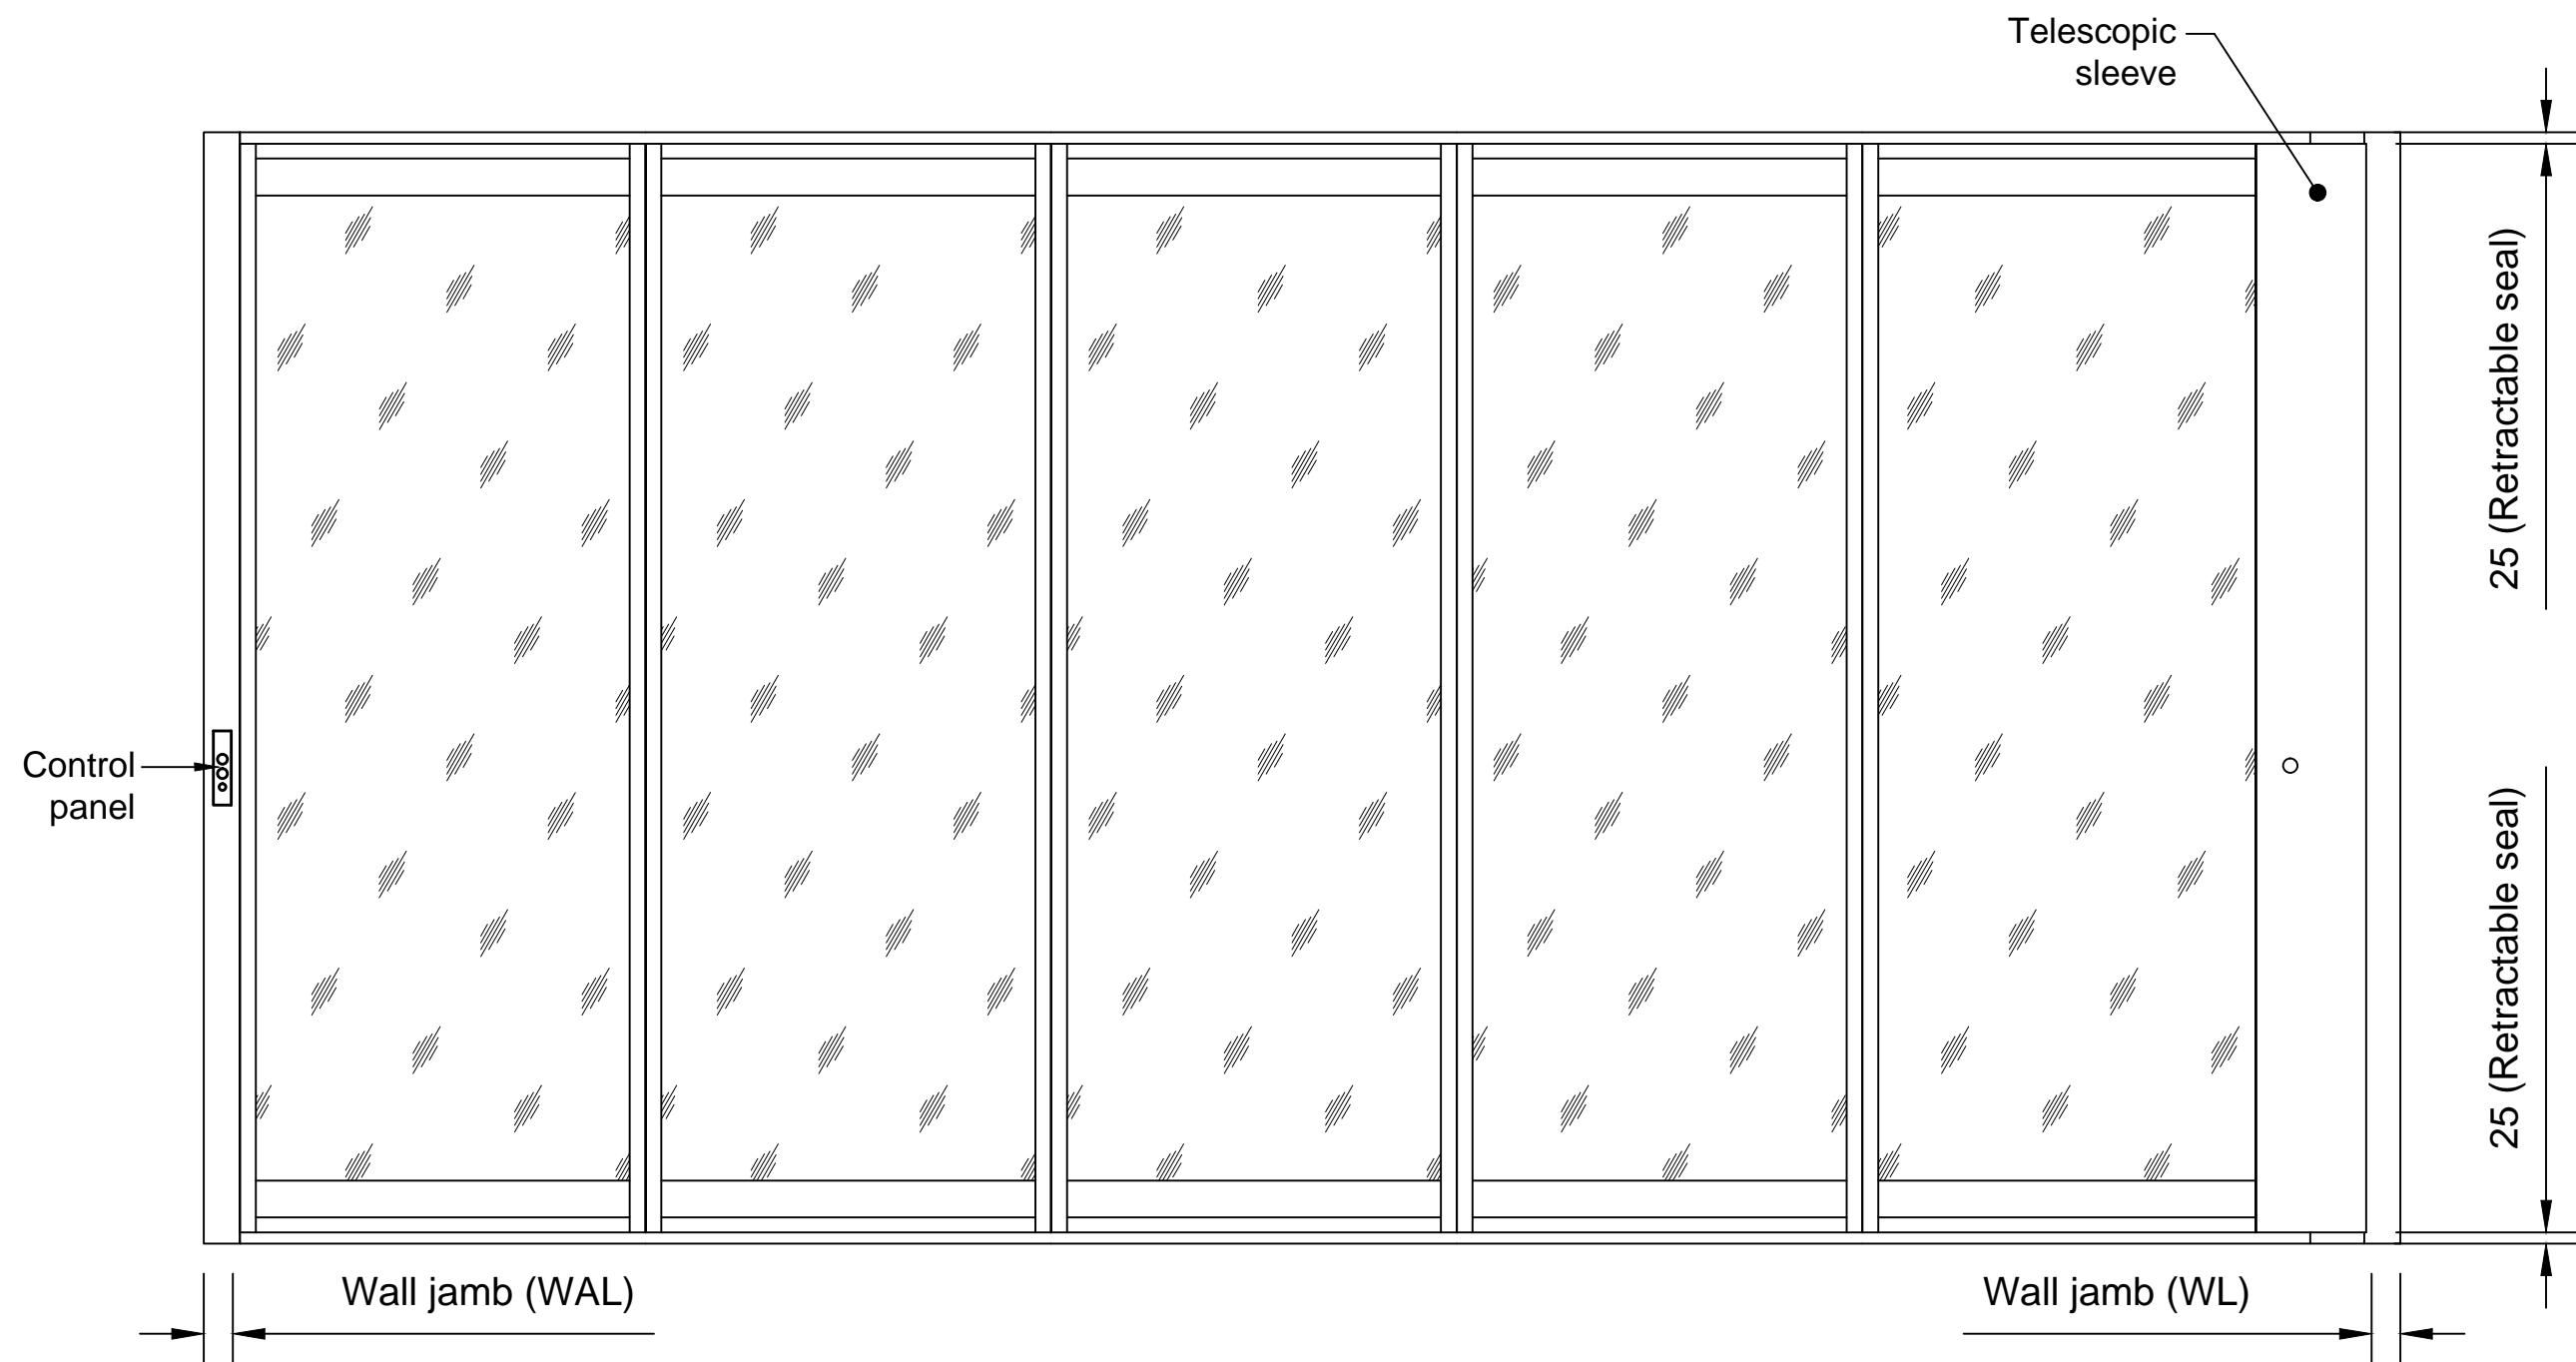

LONDON WALL
London Wall Design Ltd
Tel : +44 (0) 20 8391 8750
www.londonwall.co.uk
E-Mail : Sales@londonwall.co.uk
DRG. NO.: SL - 109