



# SEMI ELECTRIC OPERATION - TYPE G100 GLAZED ACOUSTIC WALL

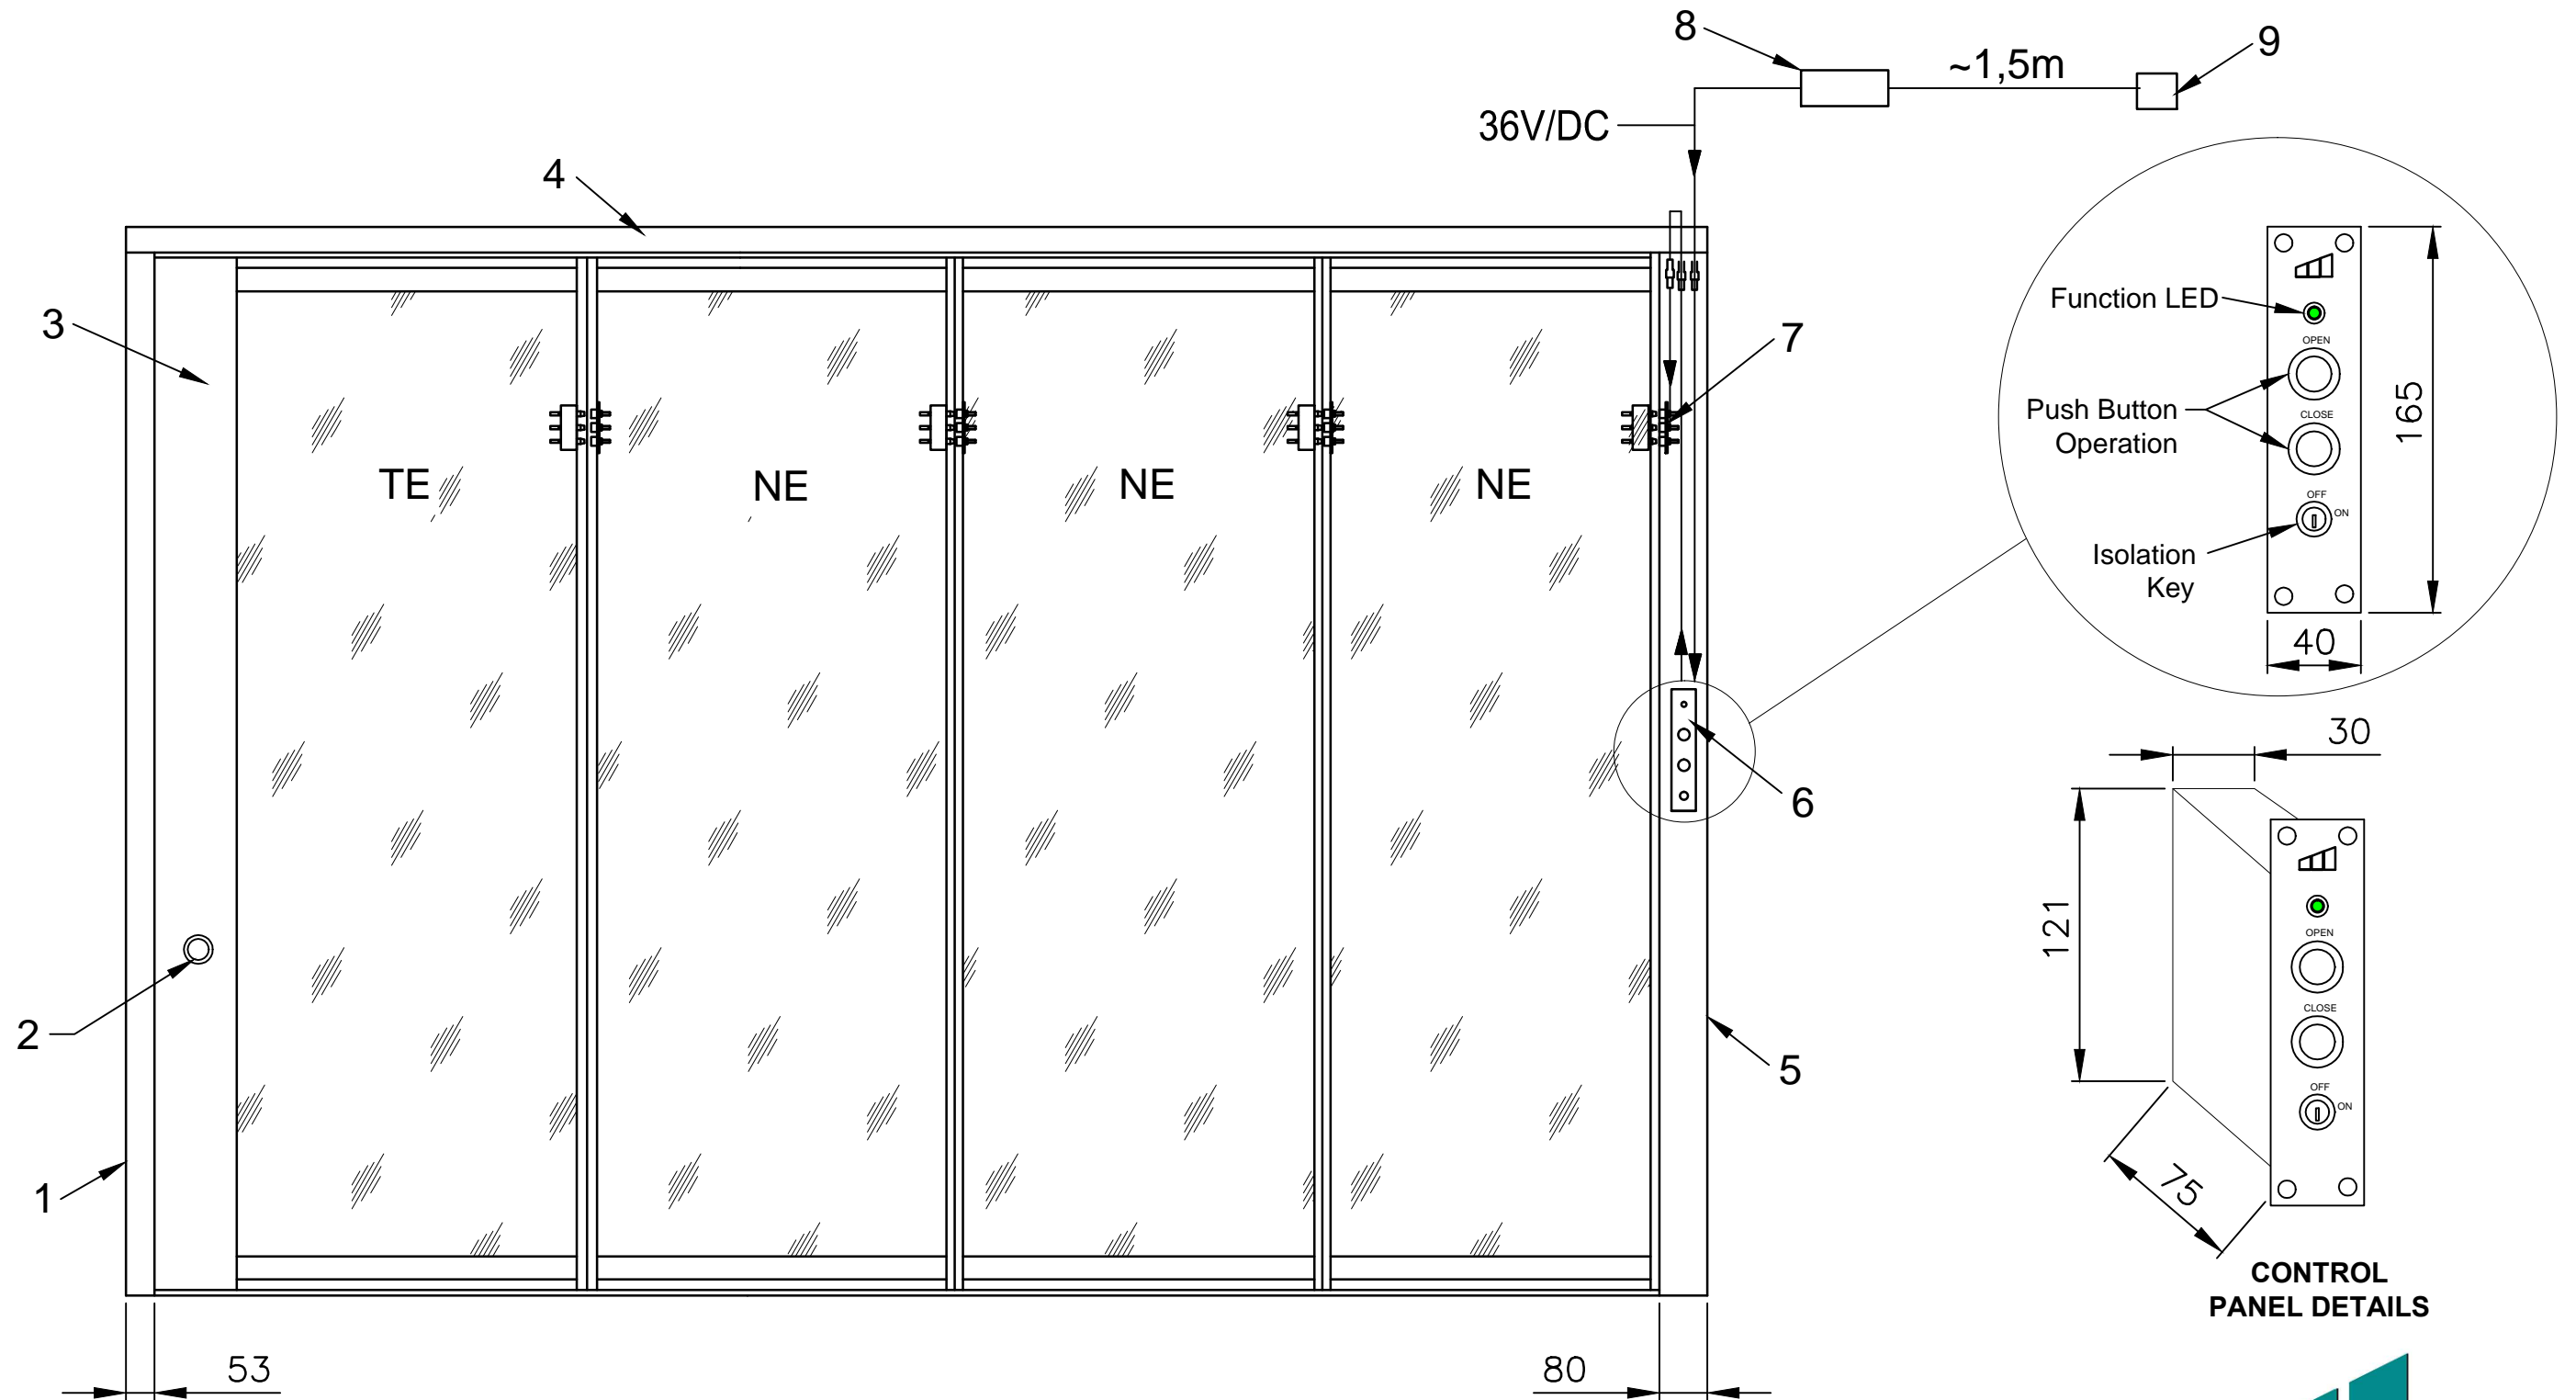

- 1. WL jamb
- 2. Push button (TE Operation)
- 3. Telescopic sleeve
- 4. Head track

- 5. WAL jamb
- 6. Control panel
- 7. Panel terminal connectors
- 8. Power transformer (170mm x70mm x40mm)
- 9. 13amp 3 pin socket

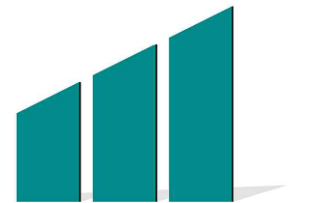

**LONDON WALL**  
**London Wall Design Ltd**  
 Tel : +44 (0) 20 8391 8750  
 www.londonwall.co.uk  
 E-Mail : Sales@londonwall.co.uk  
**DRG. NO.: SL - 110**