



PASS DOOR OPTIONS - TYPE 80 - 100

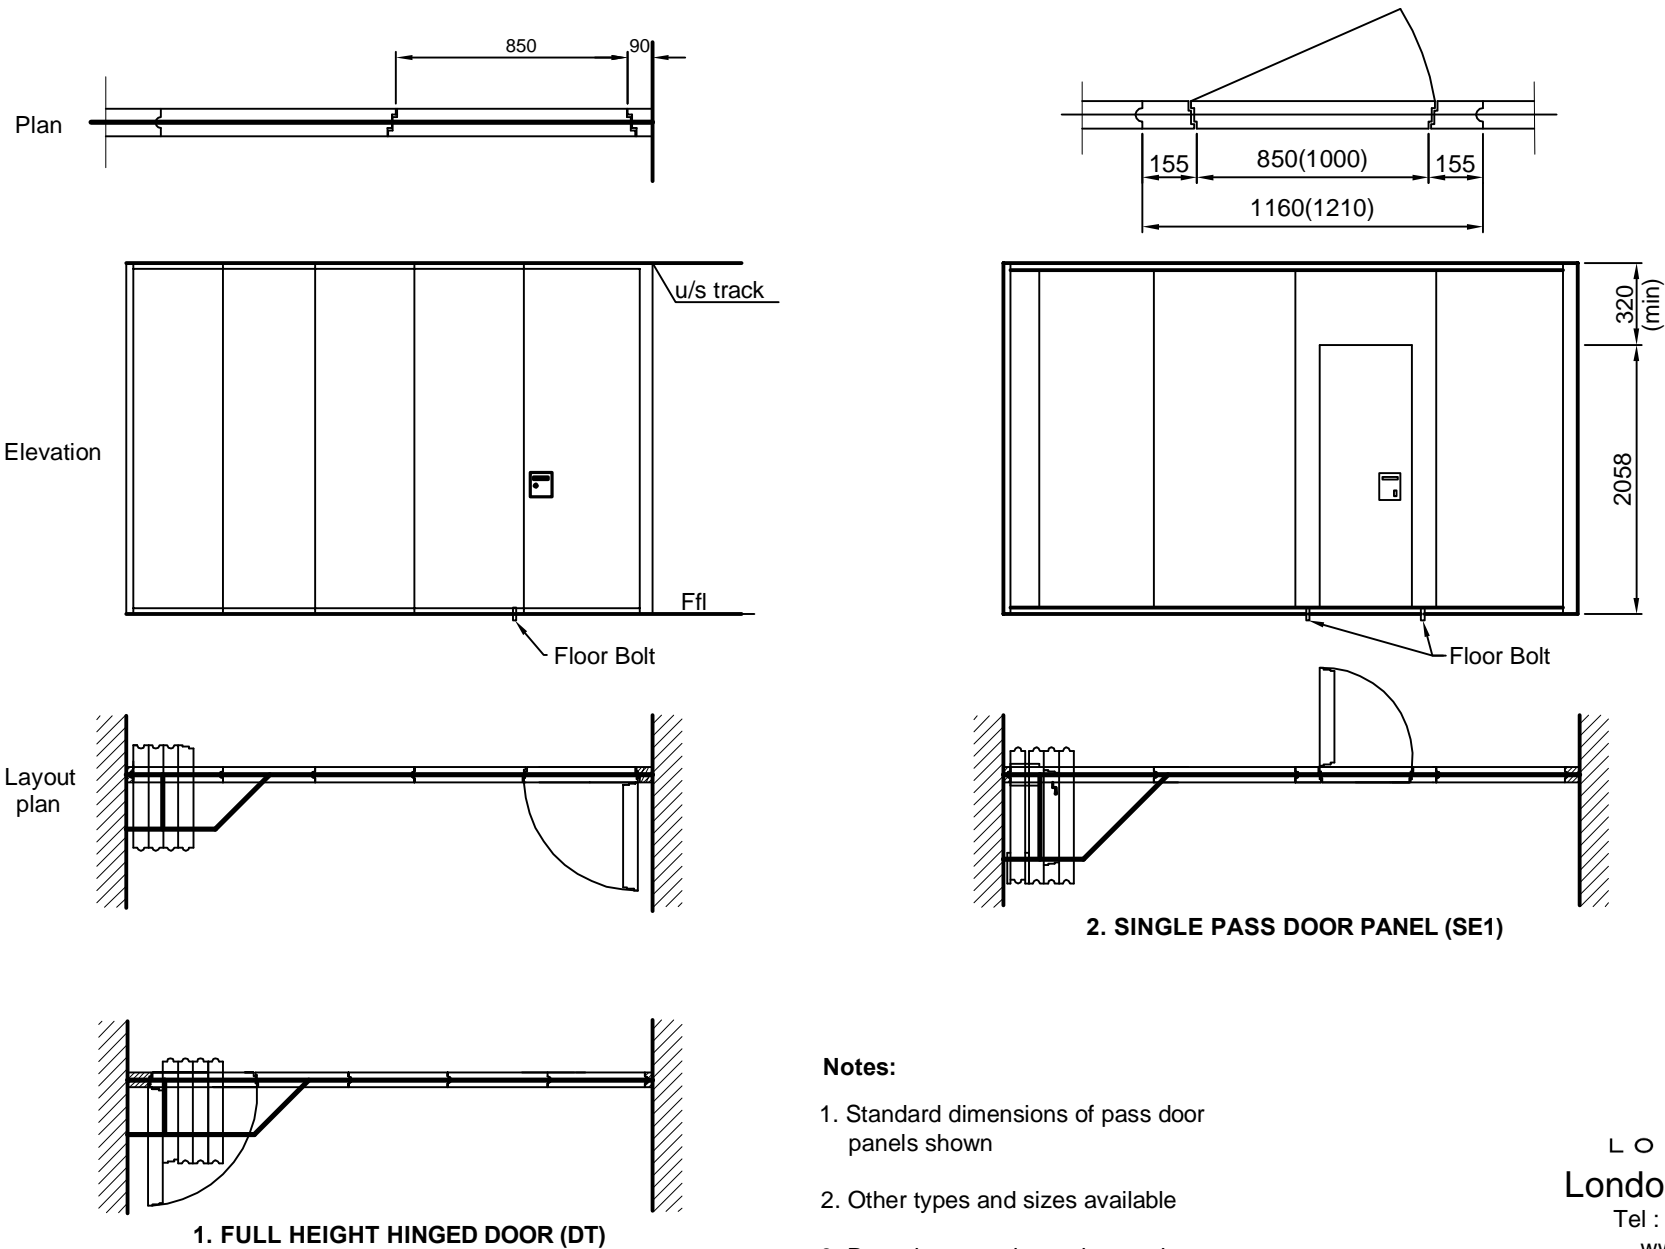

Notes:

1. Standard dimensions of pass door panels shown
2. Other types and sizes available
3. Pass door panels can be used on any ceiling track system

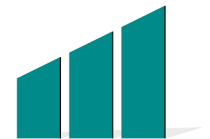

LONDON WALL
London Wall Design Ltd

Tel : +44 (0) 20 8391 8750

www.londonwall.co.uk

E-Mail : Sales@londonwall.co.uk

DRG. NO.: SL - 805