


Standard Stepped Wall/Kicker Construction Joint Detail

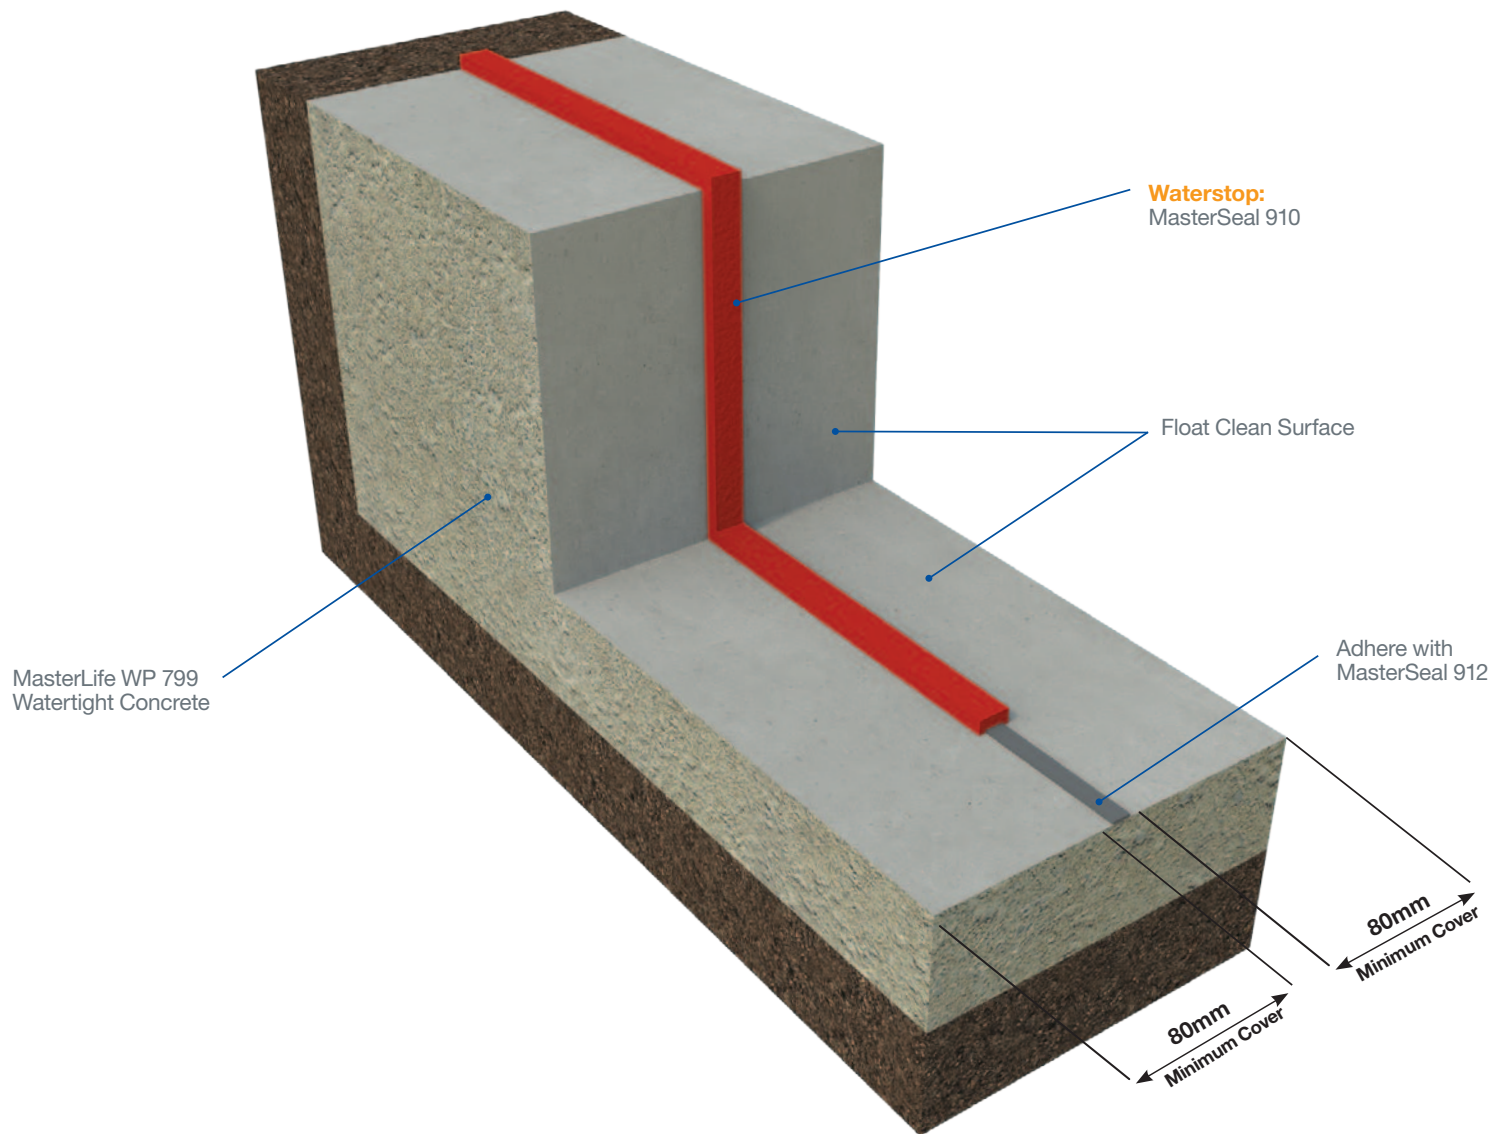

© BASF plc 2014

BASF plc, Constuction Chemicals
 PO Box 4, Earl Road, Cheadle Hulme,
 Cheadle, Cheshire, SK8 6QG
 Tel. 0161 485 6222
 Fax 0161 488 5220
www.master-builders-solutions.basf.co.uk

This document contains proprietary information that belongs to BASF plc. You must not distribute or copy this document for any commercial purposes. You are not allowed to modify the paper or electronic copies of this document in any way without our prior written consent. Incorporating the document, or any part of the document, as part of any other work or publication, whether in hard copy, electronic form or any other form is prohibited. Please note that this illustration is not to scale and BASF plc gives no representation or warranty in relation to the accuracy or completeness of any of the information contained within the document. Furthermore, BASF plc shall have no liability to you as a result of your possession or use of this information. All dimensions contained within this illustration should be checked prior to the execution of any work.

Prepared by:	S. Keates
Checked by:	P. Gasson
Approved by:	I. Berrie
Publication Date:	01/10/2014