

NBS Specification

L10 - Windows / Rooflights / Screens / Louvres
460 - Rooflights

Manufacturer : Whitesales Europa House Alfold Road Cranleigh GU6 8NQ
Tel 01483 271371 Fax 01483 271771 E-mail sales@whitesales.co.uk

Product Reference : T-Vault

Type : Barrel vault

Size : *Specify from Product literature*

Frame : None

Kerb : Builders curb


Material : *Specify type*

Glazing details : GRP triple skin

Finish : *Specify from Product literature*

Other requirements : None

Fixing : Please consult Whitesales for recommendations

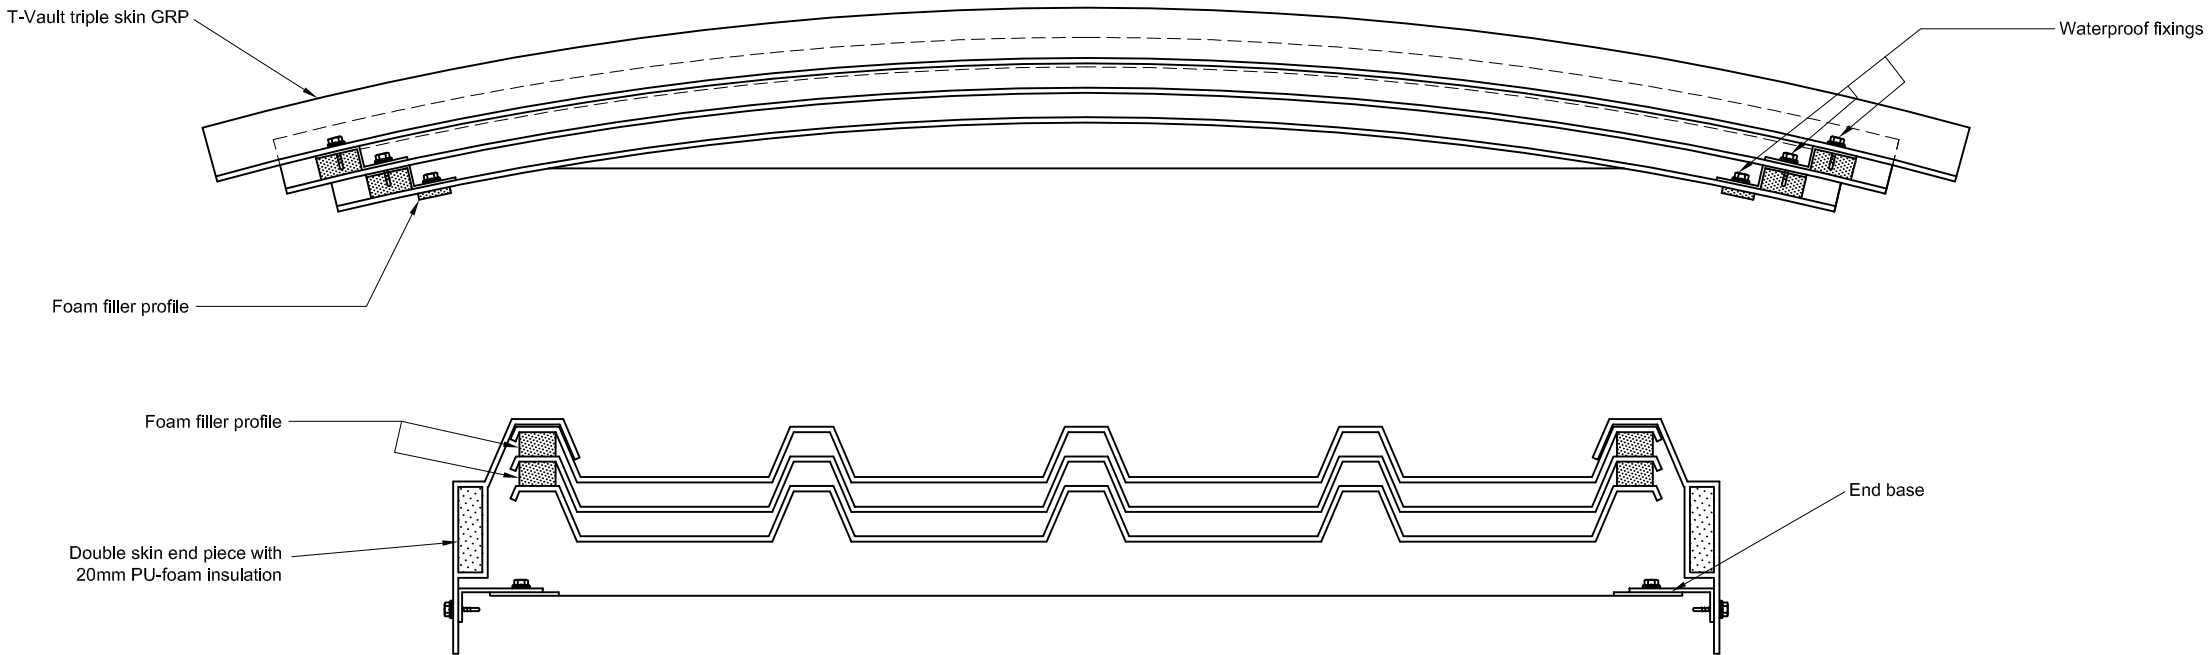

WHITESALES
DRG No TV0112
T-Vault GRP triple skin
barrel vault rooflight
installed to waterproofed builders curb